




EAST ELEVATION
SCALE 1/8" = 1'-0"

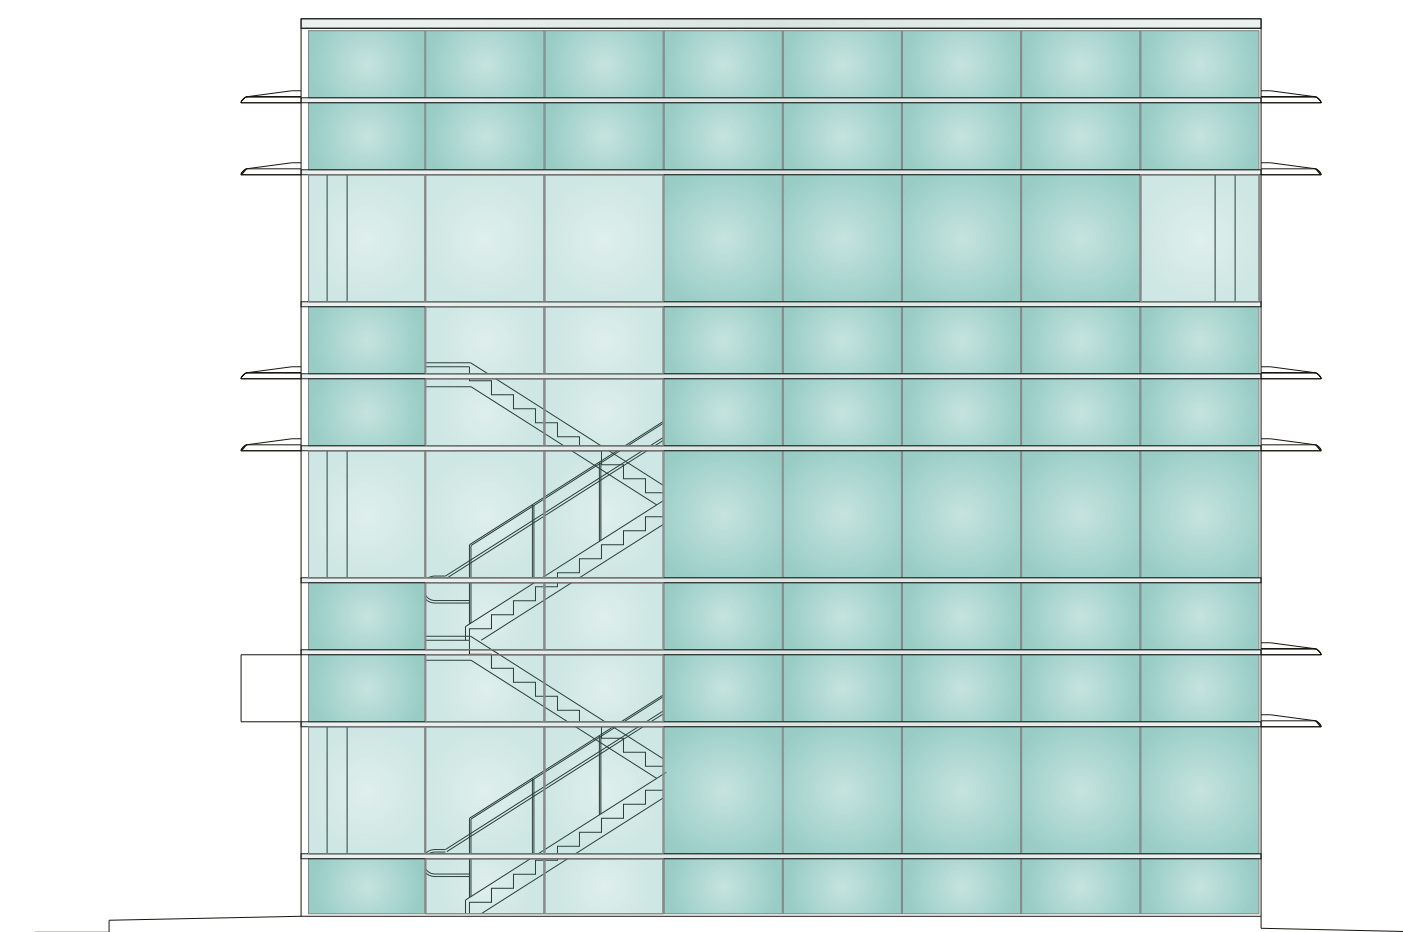


NORTH ELEVATION
SCALE 1/8" = 1'-0"

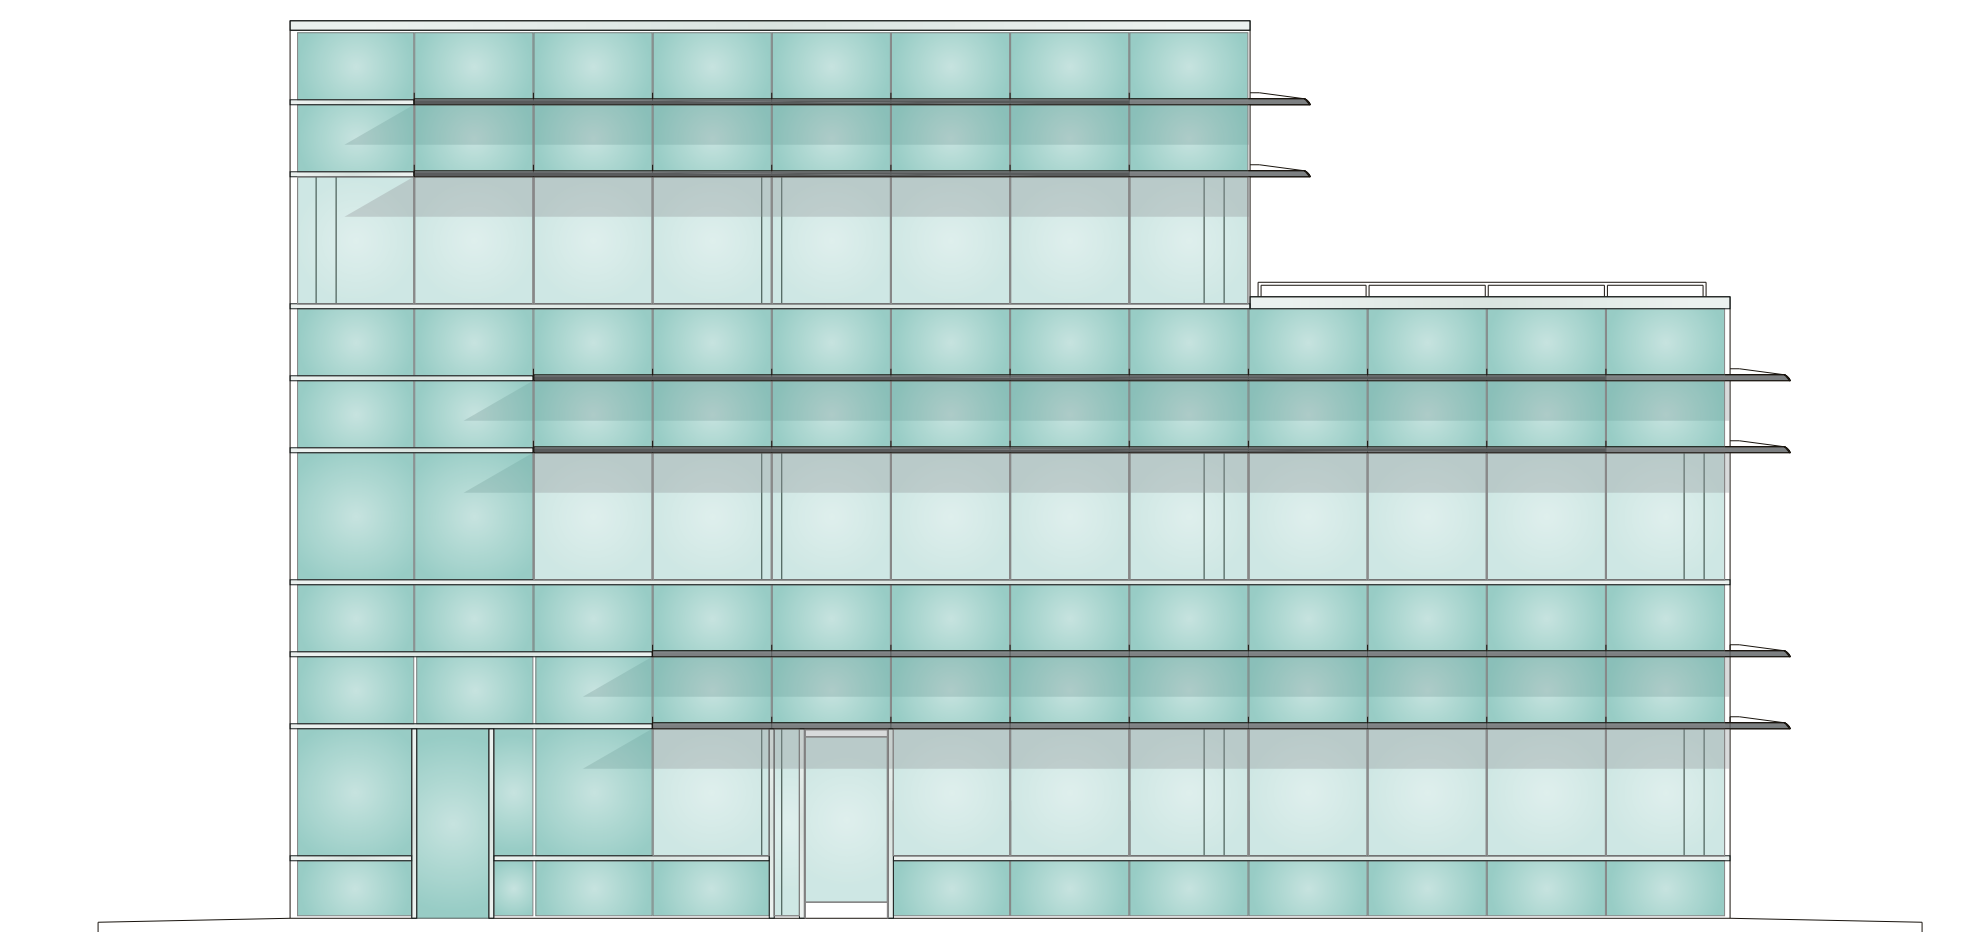


WEST ELEVATION
SCALE 1/8" = 1'-0"

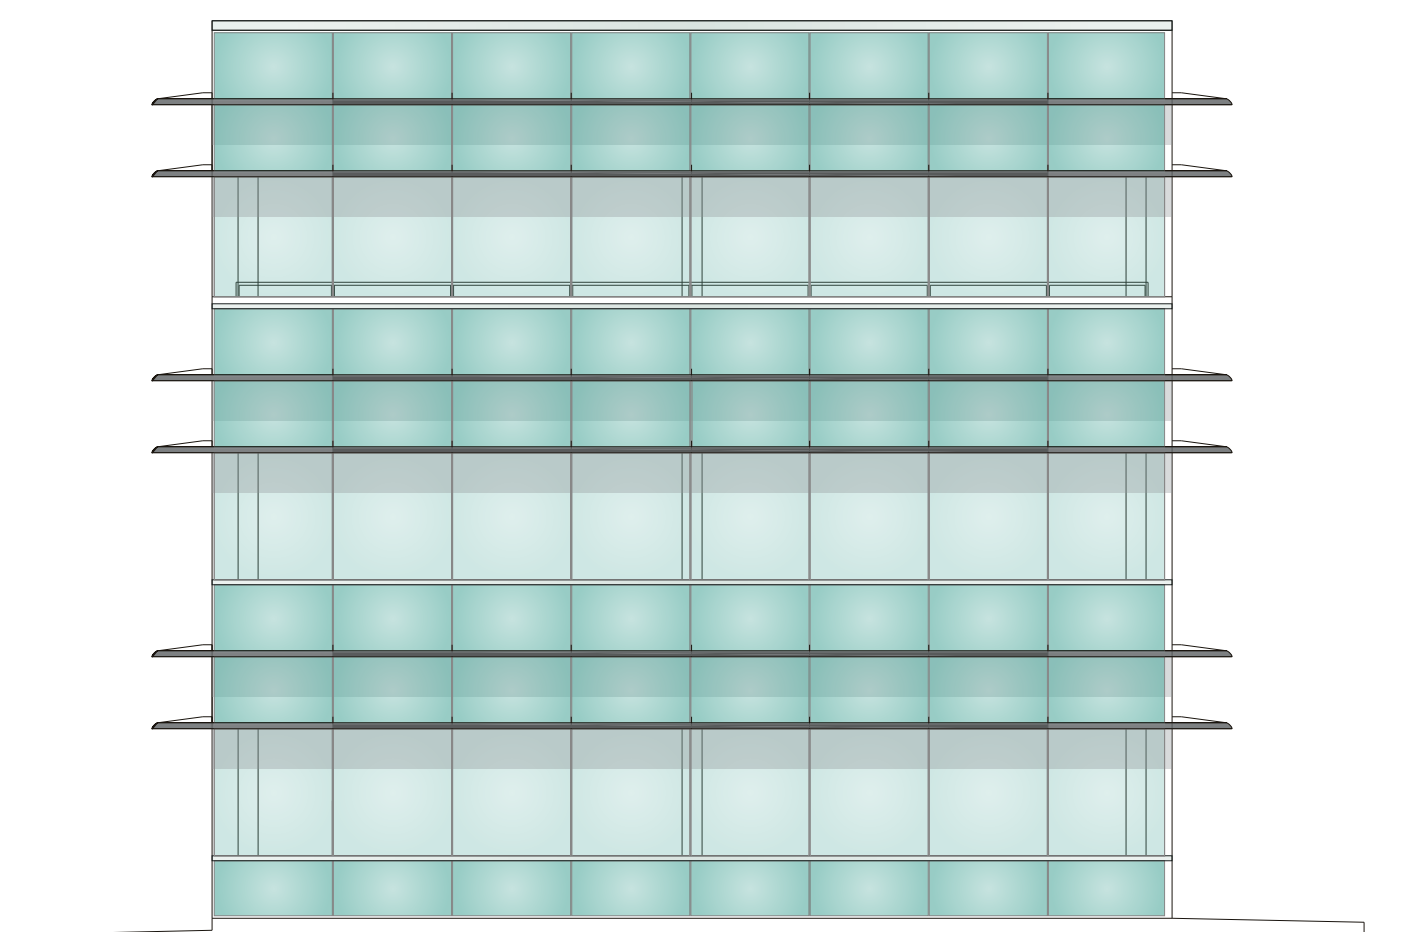


SOUTH ELEVATION
SCALE 1/8" = 1'-0"

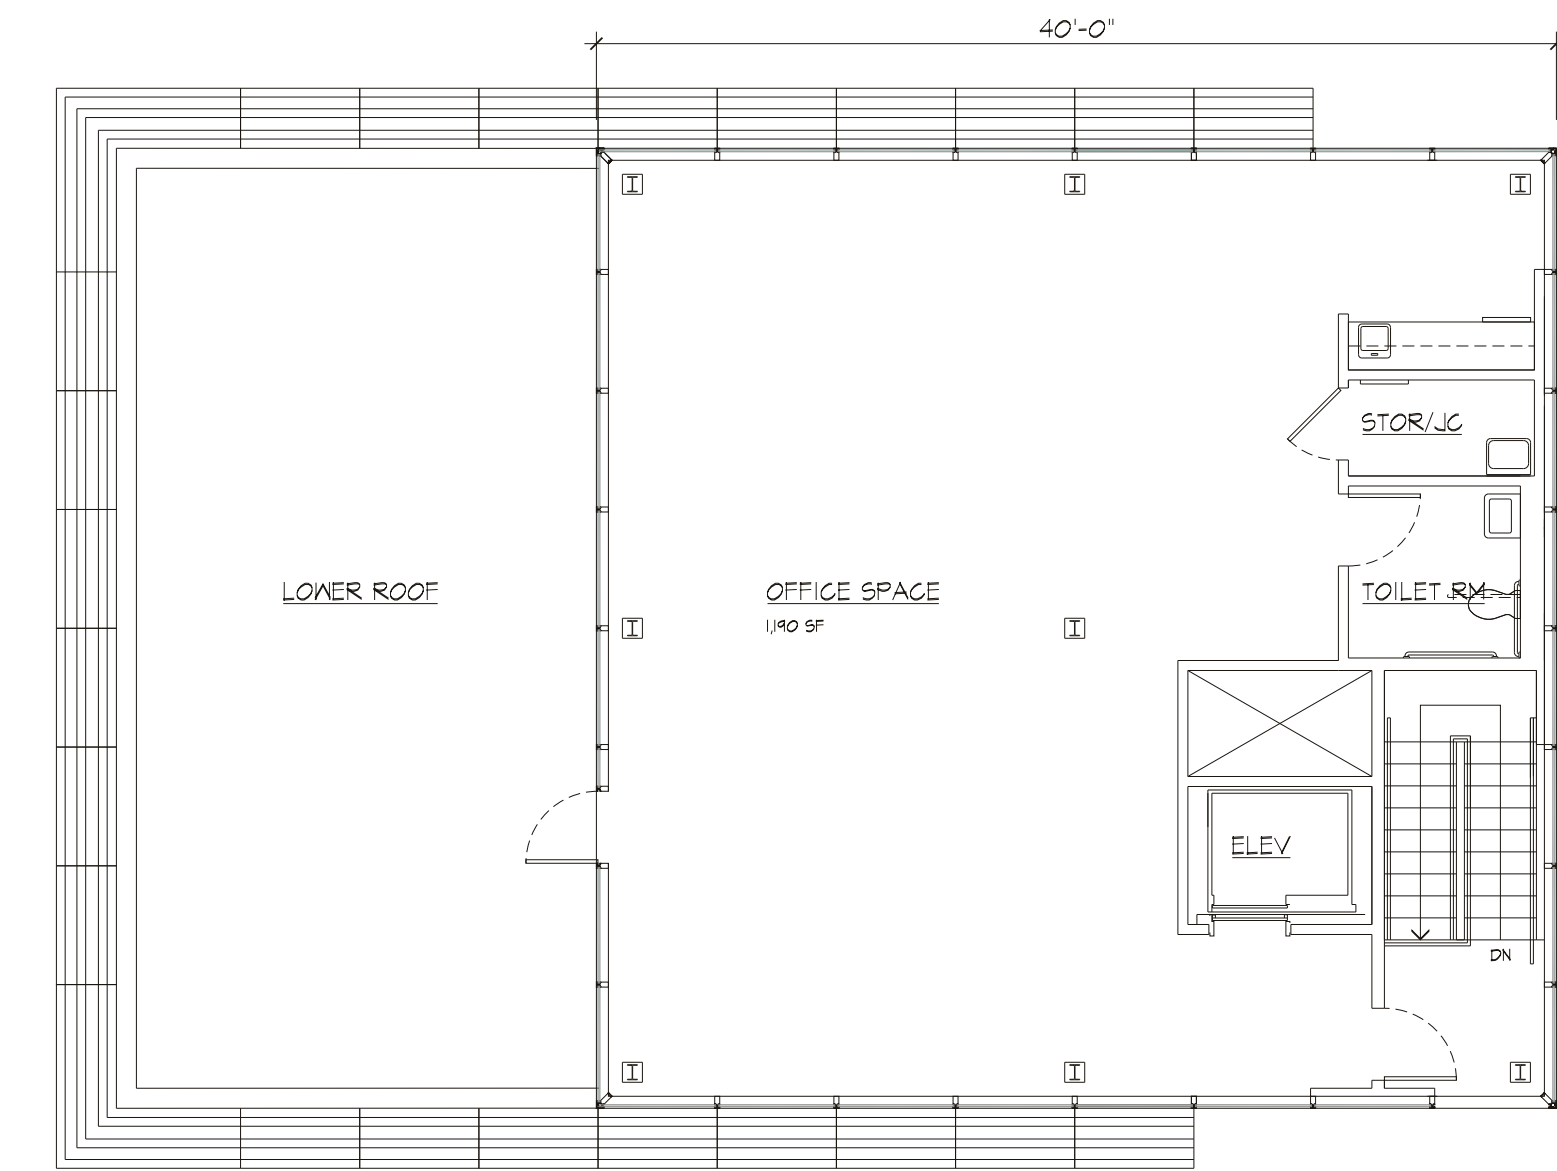

THIRD FLOOR PLAN
SCALE 1/8" = 1'-0"
1,600 SF GROSS

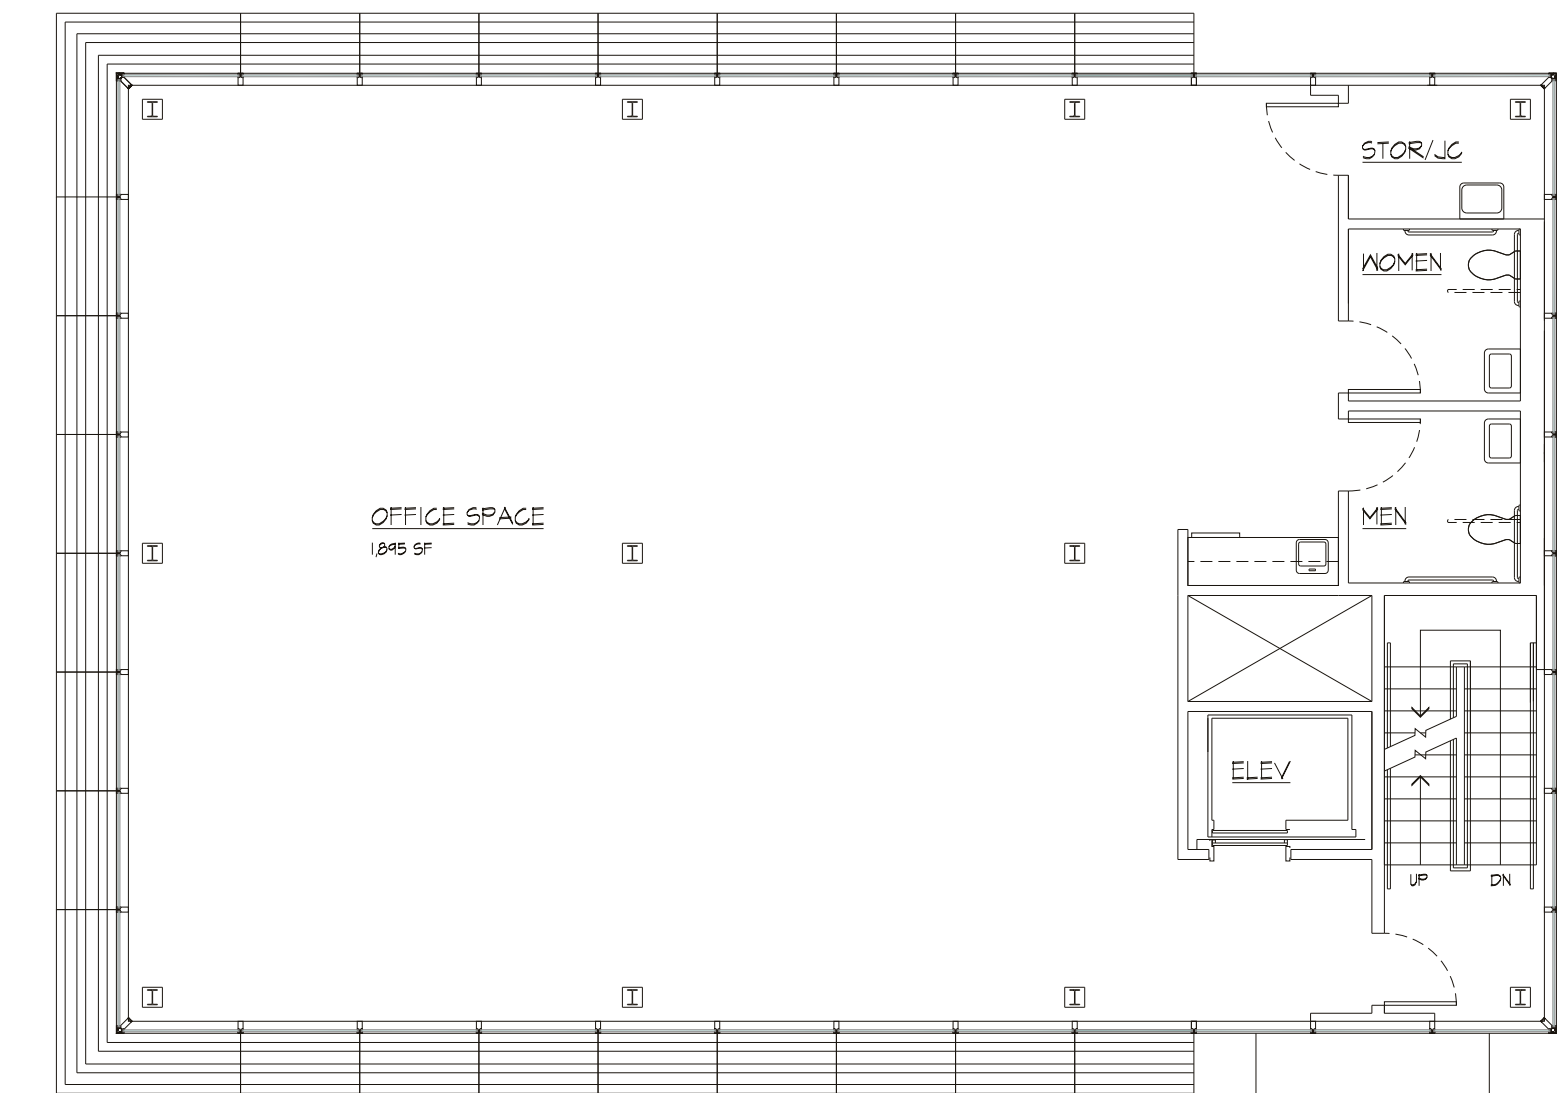

SECOND FLOOR PLAN
SCALE 1/8" = 1'-0"
2,400 SF GROSS

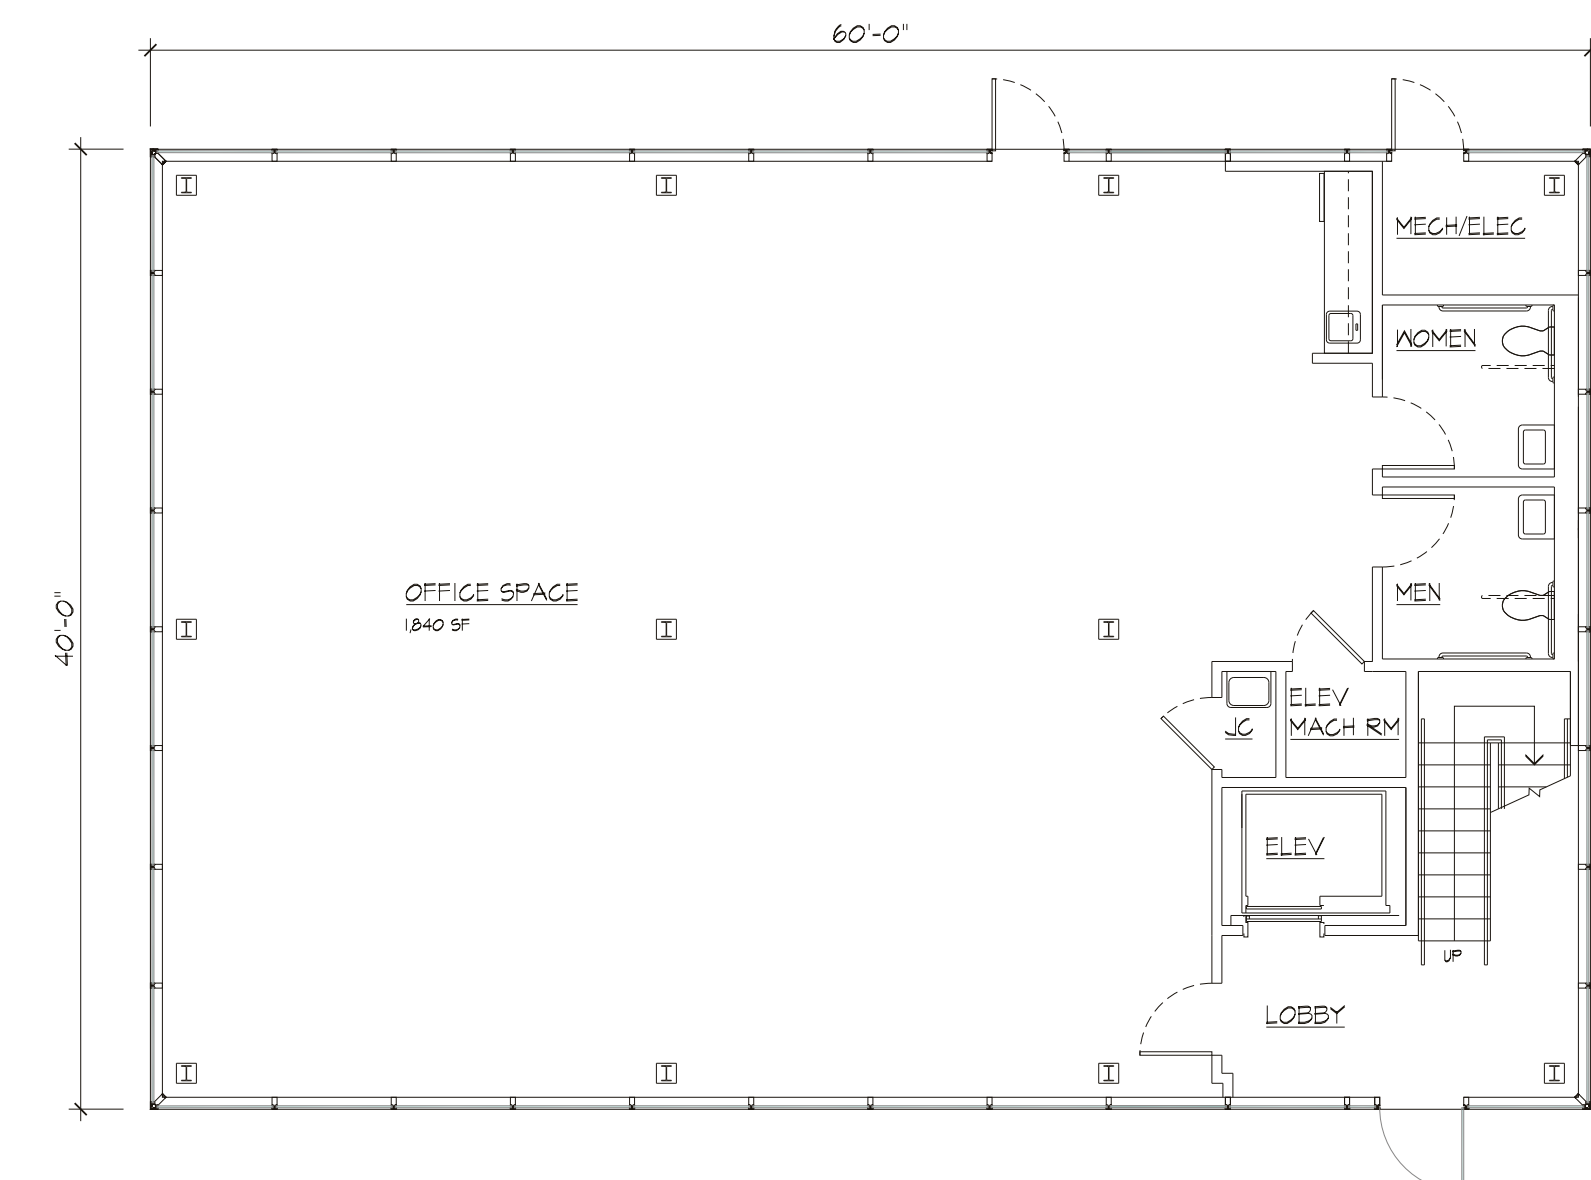

GROUND FLOOR PLAN
SCALE 1/8" = 1'-0"
2,400 SF GROSS

NO.	DATE	DESCRIPTION